

2176
JUL 183 144

SUNRIVER DECLARATION ESTABLISHING
MEADOW HOUSES NORTH
AND
ANNEXING MEADOW HOUSES NORTH
TO
MEADOW VILLAGE

TABLE OF CONTENTS

OF

SUNRIVER DECLARATION ESTABLISHING MEADOW HOUSES NORTH
AND ANNEXING MEADOW HOUSES NORTH TO MEADOW VILLAGE

	<u>Page</u>
Statement of Objectives	1
Section 1 Definitions	2
1.1 Incorporation by reference	2
1.2 Meadow Houses North	2
1.3 Sunriver Declaration Establishing Meadow Village - Area 1	2
1.4 "The Condominium"	3
Section 2 Subjection of Meadow Houses North to Plan of Sunriver, Annexation to Meadow Village and Declaration as to Restrictions as to Use of Private Areas	3
2.1 Plan of Sunriver	3
2.2 Annexation to Meadow Village	3
2.3 Declaration of restrictions	4
Section 3 Use and Occupancy of Private Areas	4
Section 4 Provisions Affecting Constructions and Alteration of Improvements in Private areas	4
Section 5 General Provisions for and Restrictions on Use of Private Areas	5
5.1 Maintenance of units and general common elements	5
5.2 Maintenance of limited common elements	5
5.3 Residential use	5
5.4 Appearance	6
5.5 Signs	6
5.6 Offensive Activities	6
Section 6 Uses Prohibited Without Design Committee Consent	6
Section 7 Uses Prohibited Without the Consent of the Administrator	7
Section 8 Design Committee Consent	8
8.1 Work by unit owners	8
8.2 Work by association of unit owners	8
8.3 Design Committee discretion	8
8.4 Design Committee's failure to act	9
8.5 Effective period of consent	9
Section 9 Miscellaneous	9
9.1 Amendment and repeal	9
9.2 Duration	11
9.3 Construction; severability; number; captions	12
Section 10 Property Description Meadow Houses North I and II	13
10.1 Survey Meadow Houses North I and II	14
Section 11 Property Description Meadow Houses North III and IV	15
11.1 Survey Meadow Houses North III and IV	16

SUNRIVER DECLARATION ESTABLISHING MEADOW HOUSES
NORTH AND ANNEXING MEADOW HOUSES NORTH TO
MEADOW VILLAGE

and subjecting property therein to certain covenants,
restrictions, assessments, fines, penalties.

By instrument dated June 20, 1968 and recorded on June 20, 1968 in volume 159 of the records of deeds of Deschutes County, Oregon, at page 198 SUNRIVER PROPERTIES, INC., an Oregon corporation, "the Developer", has established the Plan of Sunriver.

The Plan of Sunriver contemplates that Developer will organize within Sunriver a number of residential areas, each of which will consist of a separate "village". Each village is to have its own development plan and own restrictions as to the use of private areas within the village.

Developer has determined upon a development plan for a village within Sunriver to be known as "Meadow Village". The plan contemplates that Meadow Village will be a community with diverse types of dwelling arrangements. Homes within Meadow Village will be attractive either for permanent residence or for recreational use. Owners of homes within Meadow Village will have available common areas within Meadow Village for their use along with residents of Sunriver as set forth in the Plan of Sunriver.

Developer proposes to establish and maintain a high standard for the improvement of private areas within Meadow Village to the end that property within Meadow Village will have a maximum value for those who acquire it and will not deteriorate in value.

Developer plans to subject to the Plan of Sunriver the areas which will eventually constitute all of Meadow Village in

several stages. By instrument dated June 20, 1968, entitled "Sunriver Declaration Establishing Meadow Village - Area 1," Developer subjected to the Plan of Sunriver the initial area which is to constitute part of Meadow Village. Such declaration was recorded on June 20, 1968 in volume 159 of the records of deeds of Deschutes County, Oregon, at page 237. Such declaration provided that additional areas might be annexed to Meadow Village by virtue of a Sunriver declaration.

Developer proposes to create a condominium to be known as Meadow Houses North within the property described on Exhibit A attached hereto, which condominium will be a part of Meadow Village. Accordingly, Developer now wishes to subject the property described on Exhibit A to the Plan of Sunriver, to annex such property to Meadow Village and to make provision for the conditions upon which private areas within such property may be used.

Now, therefore, Developer does hereby declare and provide as follows:

SECTION 1

Definitions

When used herein the following terms shall have the following meanings:

1.1 Incorporation by reference. Each of the terms defined in Section 1 of the Plan of Sunriver shall have the meaning set forth in such Section 1. Each of the terms defined in Section 1 of the Sunriver Declaration Establishing Meadow Village - Area 1 shall have the meanings set forth in such Section 1.

1.2 "Meadow Houses North" shall mean the area described on Exhibit A attached hereto.

1.3 "Sunriver Declaration Establishing Meadow Village - Area 1" shall mean that certain document bearing such title

dated June 20, 1968, recorded on June 20, 1968 in volume 159 of the records of deeds of Deschutes County, Oregon, at page 237

1.4 "The Condominium" shall mean Meadow Houses North.

SECTION 2

Subjection of Meadow Houses North to Plan of Sunriver, Annexation to Meadow Village and Declaration as to Restrictions as to Use of Private Areas

2.1 Plan of Sunriver. Pursuant to Section 2.1 of the Plan of Sunriver, Developer does hereby declare that Meadow Houses North shall be subject to the Plan of Sunriver on the following terms and conditions:

(a) Developer reserves the right to locate a cart path within the Condominium at such location as it may choose. Such cart path, when developed, shall constitute a common area within the meaning of Section 1.2 of the Plan of Sunriver.

(b) The entire remaining area of the Condominium shall constitute a private area within the meaning of section 1.11 of the Plan of Sunriver.

(c) Effective upon the filing of a declaration as provided in the Oregon Unit Ownership Law each condominium unit which may be created on private areas within the Condominium shall constitute a "unit" within the meaning of Section 1.20 of the Plan of Sunriver. The owner of each condominium unit shall be a "unit owner" within the meaning of Section 1.21 of the Plan of Sunriver.

2.2 Annexation to Meadow Village. Developer hereby declares that Meadow Houses North shall be a part of that certain village known as Meadow Village referred to in the Sunriver Declaration Establishing Meadow Village - Area 1, and Meadow Houses North accordingly is hereby annexed to Meadow Village.

2.3 Declaration of restrictions. The covenants and restrictions set forth in Sections 3 through 8, inclusive, of the Sunriver Declaration Establishing Meadow Village - Area 1 shall not be applicable within the Condominium except to the extent that they are restated in this instrument. All private areas within the Condominium are held and shall be held, conveyed, hypothecated, encumbered, used, occupied and improved only in accordance with the provisions made in this instrument and in the Plan of Sunriver.

SECTION 3

Use and Occupancy of Private Areas

Each unit owner in the Condominium shall be entitled to the exclusive use and benefit of each unit owned by him except as otherwise expressly provided herein and in the Plan of Sunriver. The remaining portion of the private areas within the Condominium shall constitute general or limited common elements within the meaning of the Oregon Unit Ownership Law and shall be so designated in the declaration to be filed pursuant to that law.

SECTION 4

Provisions Affecting Construction and Alterations of Improvements in Private Areas

No person shall construct or reconstruct any improvement or alter or refinish the exterior of any improvement within any private area in the Condominium, make any excavation or fill in such area, make any change in the natural or existing surface drainage in such area or install a utility line, outside antenna or other outside wire in such area unless such person has first obtained the consent thereto of the Design Committee. The restriction contained in this section applies both to unit

owners owning units within the Condominium and to any association of unit owners which may be formed pursuant to the Oregon Unit Ownership Law.

SECTION 5

General Provisions for and Restrictions on Use of Private Areas

5.1 Maintenance of units and general common elements. Improvements on each unit and all general common elements within the Condominium shall be maintained in a clean and attractive condition, in good repair and in such a fashion as not to create a fire hazard.

5.2 Maintenance of limited common elements. The Administrator of Sunriver shall be entitled to maintain all limited common elements within the Condominium, including carports, in a condition satisfactory to it. The Administrator of Sunriver shall be entitled to charge the costs which it shall incur for the purpose of such maintenance either to the association of unit owners to be formed pursuant to the Oregon Unit Ownership Law or, in the alternative, may charge a prorata portion of such costs to the unit owners to whom such limited common elements pertain.

5.3 Residential use. No unit within the Condominium shall be occupied by more than one family, its servants and guests. At no time shall any building other than a single family dwelling unit be constructed on any unit.

5.4 Appearance. All garbage, trash, cuttings, refuse, garbage and refuse containers, clotheslines and other service facilities located within the Condominium shall be screened from view from common areas and private ways in Sunriver in a manner approved by the Design Committee.

5.5 Signs. No signs shall be placed or kept on any unit or common elements within the Condominium other than signs stating the name of the occupant, the address of the unit and any name given by the unit owner to the unit, except that in the event that a unit owner wishes to advertise his unit for sale or lease he may do so provided that he shall use for the purpose a sign provided by or approved by the Administrator of Sunriver. Limitation on a judicious basis of the number of "For Sale" signs appearing at one time within the Condominium will assist in preserving values if a number of units within the Condominium should come on the market at one time. Therefore, the Administrator of Sunriver shall have the right to limit on an equitable basis the number of "For Sale" signs which appear in an area of the Condominium at any one time.

5.6 Offensive activities. No offensive activity shall be carried on in any unit nor shall anything be done or placed upon any unit which interferes with or jeopardizes the enjoyment of other units within the Condominium or within the portion of the private area within the Condominium which will not constitute part of a unit.

SECTION 6

Uses Prohibited Without Design Committee Consent

Unless the consent of the Design Committee has first been obtained none of the following shall be done within any portion of the private area within the Condominium:

(a) No trailer, truck camper, boat or boat trailer shall be parked on any portion of such private area, including the parking lots and carports, except on a temporary basis.

(b) No exterior lighting or noise-making devices shall be installed or maintained on a unit or in any other portion of such private area.

(c) No trees, shrubs or other vegetation shall be removed from such private area and no trees, shrubs or other vegetation shall be placed thereon.

SECTION 7

Uses Prohibited Without Consent of the Administrator

Except with the consent of the Administrator of Se-
river, no part of the private area within the Condominium shall
be used in any of the following ways:

(a) No trailer, truck camper, boat or boat trailer
shall be placed or kept on any part of such private area, in-
cluding the parking lots and carports, for temporary periods of
time.

(b) No domestic animals of any kind shall be raised,
kept or permitted on a unit or on any portion of such private
area other than a reasonable number which are not kept, bred or
raised for commercial purposes and which are reasonably con-
trolled so as not to be a nuisance to residents within the Con-
dominium.

(c) No commercial activities of any kind shall be
carried on in any unit or in any other portion of such private
area.

(d) No exterior fires shall be permitted within such
private area other than barbeque or trash disposal fires con-
tained within receptacles therefor.

The Administrator may make rules and regulations of
general applicability governing the extent to which any of the
foregoing may be permitted which shall become part of the Sun-
river Rules and Regulations.

SECTION 8

Design Committee Consent

In all cases in which Design Committee consent is required hereunder the following provisions together with provisions contained in the Plan of Sunriver shall apply:

8.1 Work by unit owners. In case any unit owner wishes to do any work on his unit with respect to which Design Committee consent is required the unit owner shall submit to the Design Committee such plans and specifications for the proposed work as the Committee determines to be necessary to enable it to evaluate the proposal. The Design Committee shall render its decisions with respect to the proposal as quickly as is reasonably possible, but in no event later than seven days after it has received all material required by it with respect thereto.

8.2 Work by association of unit owners. In case the association of unit owners to be organized pursuant to the Oregon Unit Ownership Law shall desire to perform work within the Condominium for which Design Committee consent is required it shall submit to the Design Committee such plans and specifications for the proposed work as the Committee determines necessary to enable it to evaluate the proposal. The Design Committee shall render its decision with respect to the proposal within 30 days after it has received all material required by it with respect thereto.

8.3 Design Committee discretion. The Design Committee may at its discretion withhold consent with respect to any proposed work if the Committee finds that the proposed work would be inappropriate for the particular unit or incompatible with the high design standards that the Developer intends for Meadow Village. Considerations such as color, design, size, effect on

the enjoyment of unit owners within the Condominium, disturbance of existing terrain and vegetation and any other factors which the Design Committee reasonably believes to be relevant may be taken into account by the Committee in determining whether or not to consent to any proposed work.

8.4 Design Committee's failure to act. In the event the Design Committee fails to render its decision with respect to any proposed work within the time limits set forth above, the Committee shall conclusively be deemed to have consented to the proposal.

8.5 Effective period of consent. Design Committee consent to any proposed work shall automatically be revoked one year after issuance unless construction of the work has been commenced or the unit owner has applied for and received an extension of time from the Design Committee.

SECTION 9

Miscellaneous

9.1 Amendment and repeal. Until such time as Developer has recorded a declaration submitting a portion of the Condominium to the Oregon Unit Ownership Law any provision of this Sunriver declaration may be amended or repealed or any provision may be added by Developer's filing in the records of deeds of Deschutes County, Oregon, a certificate setting forth in full the amendment, amendments, additional provision or repeal.

Following the recording of such declaration, with the consent of the Administrator of Sunriver any provisions of this Sunriver declaration may be amended or repealed or any provisions may be added by either of the following methods:

(a) Unit owners owning 75 percent of the units within Meadow Village may consent in writing to the amendment or repeal

of a provision or to the addition of new provisions; or

(b) Any village association organized for Meadow Village may consent to such amendment, repeal or addition.

The village association shall be deemed to have consented to the amendment or repeal of a provision contained in this Sunriver declaration or to the addition of a new provision if the following procedure shall have been followed:

(a) The board of directors of any village association shall have adopted a resolution setting forth the proposed amendment, provision for repeal or proposed additional provision and directing that it be submitted to a vote at a meeting of the members, which may be either an annual or a special meeting.

(b) Written notice setting forth the proposed amendment, provision for repeal or proposed additional provision, or a summary of the changes to be effected thereby, shall be given to each unit owner within Meadow Village at least 60 days prior to the time of the meeting at which the proposed amendment, provision for repeal or proposed additional provision is to be considered.

(c) At the meeting of the members at which the proposed amendment, provision for repeal or proposed additional provision is to be considered, the proposed amendment, provision for repeal or proposed additional provision shall be submitted to a vote of the members. The proposed amendment, provision for repeal or proposed additional provision shall be adopted upon receiving two thirds of the votes entitled to be cast by all of the members of the village association.

Any amendment or repeal of a provision of this Sunriver declaration or additional provision shall become effective only upon the filing in the records of deeds of Deschutes County,

Oregon, of a certificate of the secretary or assistant secretary of the Administrator of Sunriver setting forth in full the amendment, amendments, additional provision or repeal approved as provided in this section and certifying that said amendment, amendments, additional provision or repeal have been approved in the manner required therefor herein.

9.2 Duration. The covenants and provisions contained in Sections 3 through 8 hereof shall run with the land affected thereby and shall be and remain in full force and effect at all times with respect to all property included within the Condominium and the unit owners thereof for an initial period of 45 years commencing with the date on which this declaration is recorded. Thereafter such provisions and covenants shall continue to run with the land and be and remain in full force and effect at all times with respect to all property in the Condominium affected thereby and the unit owners thereof for successive additional periods of ten years each. The continuation from the initial or any additional period into the next subsequent period shall be automatic and without the necessity of any notice or consent whatever, provided, however, that such provisions and covenants may be terminated at the end of the initial or any additional period by either of the methods provided in the second paragraph of Section 9.1 for the amendment, repeal or addition of a provision to this Sunriver declaration. Any such termination shall become effective upon the filing in the records of deeds of Deschutes County, Oregon, of a certificate of the secretary or assistant secretary of the Administrator of Sunriver certifying that termination as of a specified termination date has been approved in the manner required therefor herein not less than one year prior to the intended termination date.

9.3 Construction; severability; number; captions. This Sunriver declaration shall be construed as an entire document to accomplish the purposes stated in the introductory paragraphs of this declaration. Nevertheless, each provision of this Sunriver declaration shall be deemed independent and severable, and the invalidity or partial invalidity of any provision shall not affect the validity or enforceability of the remaining part of that or any other provision.

As used herein the singular shall include the plural, and the plural the singular. The masculine and neuter shall each include the masculine, feminine and neuter, as the context requires. All captions used herein are intended solely for convenience of reference and shall in no way limit any of the provisions of this Sunriver declaration.

IN WITNESS WHEREOF Sunriver Properties, Inc. has executed this declaration as of this ^{16th} day of March, 1972.

SUNRIVER PROPERTIES, INC.

By Charles D. Allis
Charles D. Allis, President




John O. Coffey
Secretary

STATE OF OREGON)
) ss.
County of Deschutes)

On this ^{16th} day of March, 1972, personally appeared CHARLES D. ALLIS, who, being duly sworn, did say that he is President of SUNRIVER PROPERTIES, INC. and that said instrument was signed in behalf of said corporation by authority of its board of directors; and he acknowledged said instrument to be its voluntary act and deed.

Before me:

Genevieve L. Waldron
Notary Public for Oregon
My commission expires:
December 2, 1975

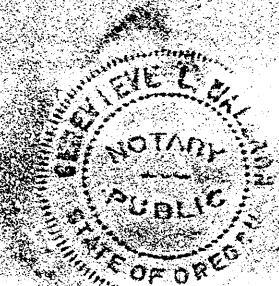


PROPERTY DESCRIPTION - MEADOW HOUSES NORTH I AND II

A tract of land containing 6.06 acres lying in the southwest 1/4, Section 32, T19S, R11E, Deschutes County, Oregon, described as follows: Commencing at the south 1/4 corner of Section 32, T19S, R11E, W. 1/4; thence S89-10-32W 1326.74 feet to the west 1/16th corner of the south line of said section; thence S38-15-57W 225.32 feet to the point of beginning;

thence N25-46-16E 395.95 feet;
thence N24-51-47E 511.40 feet;
thence N77-14-34E 164.70 feet;
thence S61-29-43E 156.46 feet to the far north corner of Fairway Island as platted;
thence S33-1-54W along the westerly edge of said subdivision 218.00 feet;
thence S18-38-49E 135.70 feet;
thence around a 215.00 foot radius curve to the left 232.06 feet (long chord bears S40-25-57W 220.95 feet);
thence around a 640.00 foot radius curve to the left 215.96 feet (long chord bears S0-9-1E 214.94 feet);
thence S79-21-13W 475.31 feet to the point of beginning.

SW 1/4 SECTION 27 T19S R11E W.M.
FEBRUARY 19 1972
SCALE 1 INCH = 100 FEET
BY MULLOUGH CRYNTE ASSOC.

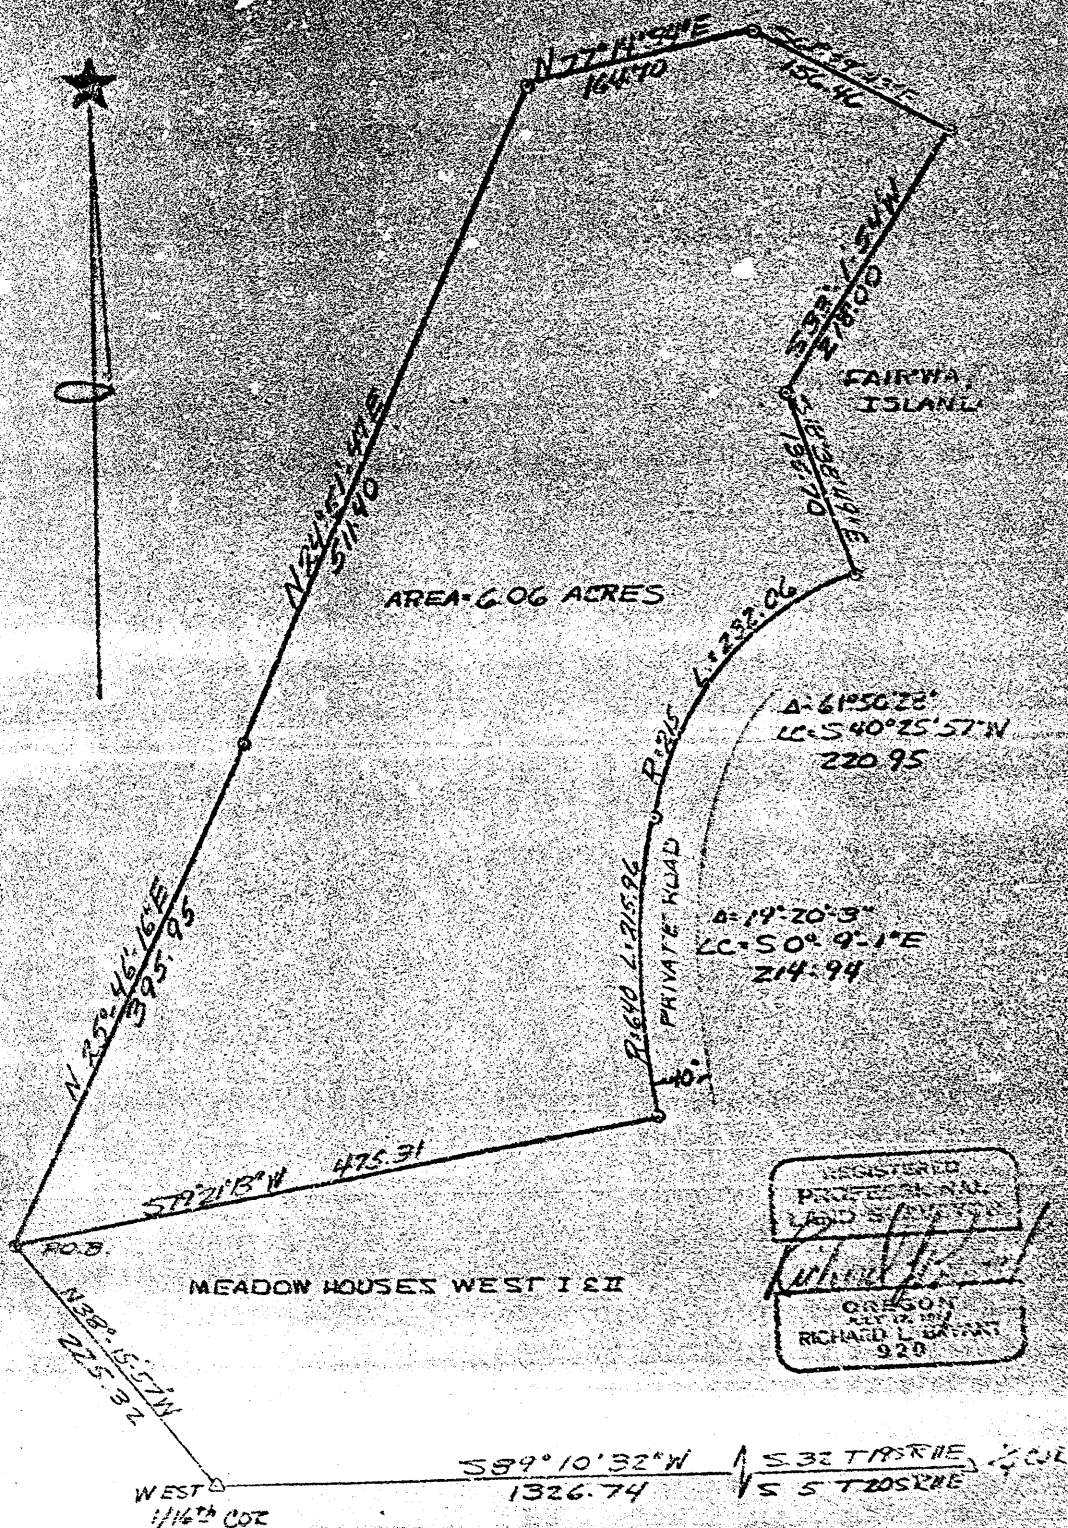

SECTION 11

PROPERTY DESCRIPTION - MEADOW HOUSES NORTH III AND IV

A tract of land containing 8.20 acres lying in the Southwest 1/4, Section 32, T19S R1E W. M. Deschutes County, Oregon. Described as follows: Commencing at the south 1/4 corner of Section 32 T19S R1E W.M.; thence S 89-10-32 W 1326.71 feet to the west 1/16th corner on the south line of said section; thence N 28-2-19E 1305.34 feet to the point of beginning;

thence N 28-19-21 E 294.45 feet to the westerly right-of-way of Abbot Drive as described in the plat of Overlook Park;
thence N 21-10-14 W along the westerly right-of-way of Abbot Drive 276.37 feet;
thence around a 56.30 foot radius curve to the left 89.73 feet (long chord bears N 66-50-11 W 80.54 feet);
thence around a 150 foot radius curve to the right 147.92 feet (long chord bears N 84-14-59 W 142.00 feet);
thence around a 62.41 foot radius curve to the left 57.09 feet (long chord bears N 82-12-27 W 55.12 feet);
thence S 71-35-10 W 51.67 feet;
thence around a 150 foot radius curve to the right 153.81 feet (long chord bears N 79-2-16 W 147.14 feet);
thence N 49-39-46 W 46.35 feet;
thence S 28-1-45 W 531.36 feet;
thence S 53-36-52 E 292.16 feet;
thence N 38-25-59 E 101.64 feet;
thence S 63-0-30 E 119.23 feet;
thence N 37-41-29 E 163.69 feet;
thence S 58-33-31 E 238.94 feet to the point of beginning

436

STATE OF OREGON

County of Deschutes

I hereby certify that the within instrument of writing was received for Record the 17 day of Nov A.D. 1970 at 4:45 o'clock P. M. and recorded in Book 183 on Page 144 Records of Deeds

ROSEMARY PATTERSON
County Clerk

By Agnie Deffen Deputy

INDEX